


Qty	Option #	Description	Action	PCO	Price	Ext	Prod	Insp
1	00-0001	THE PRODUCT YEAR OF THIS MODEL IS: 2025						
1	00-0505	DELIVERY DESTINATION: EDMONTON, AB						
1	00-0507	PROPOSED DELIVERY DATE: ASAP						
1	00-0512	WALL HEIGHT: 90-1/4" & 120						
1	00-0700	TUBULAR FRAME WITH 4 AXLE RUNNING GEAR...						
1	00-0701	...WITH ELECTRIC BRAKE (PARK MODEL)						
1	00-0703	15/32" ROOF SHEATHING						
1	00-0704	GRD SNOWLOAD 69 PSF / 2.1 PSF RAIN						
1	00-0708	CUSTOM PARK MODEL FLOOR TRUSS DESIGN (BD241012)						
1	01-1944	SKYE VIEW PKG - STRUCTURAL 14' (56' OR LESS)...						
1	01-1945	...INCLUDES 2X8 FASCIA						
1	01-9990	1-PLY PARALLEL ROOF TRUSSES @ 16" O/C (BD241024)						
1	01-9991	LADDERS @ 16" O/C						
1	01-9992	3" EAVE LOW SIDE / 6" EAVE HIGH SIDE						
1	01-9993	16" EAVE FRONT & REAR						
<b>1</b>	<b>02-0000</b>	<b>EXTERIOR/ROOF/CEILING/FRAME</b>						
1	02-0057	METAL FASCIA/ SOFFIT/DRIP STOCKED COLOR: BLACK						
1	02-0105	CEMENT BOARD SIDING ILO STD \$49/PFT...						
1	02-0106	...(INCLUDES ACCENT BOARDS & SMART TRIM CORNERS)						
1	02-0107	CEMENT BOARD SIDING COLOR: RICH ESPRESSO						
1	02-0132	SNAP-LOK METAL SIDING ILO STD (\$92/PFT)...						
1	02-0133	...(REQ 02-0240 UNDER EXTERIOR DOORS): BLACK						
1	02-0167	STOCKED ACCENT COLOR: BLACK MAGIC						
1	02-0240	DECK NAILER BOARD (\$15/LFT): UNDER EXTERIOR DOORS APD						
1	02-0405	SHINGLES OC STOCKED COLOR: ONYX BLACK						
1	02-0610	LOW ROOF SLOPE SHINGLE APPLICATION						
1	02-3115	ROOF INSULATION R40 BATT ILO R32 (SKYE VIEW PKG)						
1	02-3305	R22 EXTERIOR WALL INSULATION						
1	02-3505	R26 FLOOR INSULATION (AVERAGE)						
1	02-9990	START SIDING 6" UP FROM BOTTOM						
<b>1</b>	<b>03-0000</b>	<b>WINDOWS</b>						
2	03-0202	DELETE 22X60vs: LIVING ROOM						
1	03-0207	DELETE 30X36hs: KITCHEN						
3	03-0219	DELETE 30X72vs TRANSOM (PM): 2-LR & PBR						
2	03-0222	DELETE 46X14pic (CLEAR) (PM): LR & BATHROOM						
1	03-0228	DELETE 46X42hs: PBR						
2	03-0239	DELETE 60X30hs (TEMPERED) (PM): BED 2						
1	03-0254	DELETE 90X60p/p/p (PM): LIVING ROOM						
1	03-0263	DELETE PENTAGON (PM)						
1	03-0916	BLACK 30X36hs: KITCHEN						
2	03-0936	BLACK 46X14pic (OBSCURE): LR & BATHROOM						
1	03-0939	BLACK 46X36hs: PBR						
2	03-0971	BLACK 60X30hs (TEMPERED) (PM): BED 2						
1	03-0987	BLACK 90X60p/p/p (PM): LIVING ROOM						
1	03-1122	BLACK 30X72vs TRANSOM: 2-LR & PBR						
<b>1</b>	<b>04-0000</b>	<b>DOORS</b>						
1	04-0121	AMADOR BLACK EXTERIOR HANDLE ILO STD (INCL BLK HINGES)						

Qty	Option #	Description
1	04-0890	LOUVERED BIFOLD AT FURNACE
1	04-3171	PAINTED EXTERIOR DOOR ILO STD (SLAB ONLY)
1	04-3173	PAINTED EXTERIOR DOOR COLOR: BLACK
1	04-3174	BLACK EXTERIOR DOOR JAMB ILO STD
1	04-4009	BLACK PATIO DOOR W/ TRANSOM & FULL HEIGHT VERTICALS ILO STD (PM)
1	04-4390	TRANSOM OVER REAR DOOR (PARK MODEL)
1	04-9990	EXTRA FRAMING UNDER PATIO DOOR...
1	04-9991	...OUTRIGGERS AND EXTRA BLOCKING
1	04-9992	INSTALL METAL PAN UNDER PATIO DOOR
<b>1</b>	<b>05-0000</b>	<b>INTERIOR ACCESSORIES</b>
1	05-0055	FLAT MDF TRIM: 3.5" BASE, 3.5" CASE ILO PVC (\$1.65/SFT)
1	05-9990	PVC WRAPPED COVE MOULD AT CEILING THROUGHOUT
2	05-9993	BUILT-IN BEDSIDE TABLES: PBR
1	05-9994	33" BEDROOM WARDROBE W/ DRAWERS & CROWN: PBR
2	05-9995	15" BEDROOM WARDROBE W/ DRAWERS & CROWN: BED 2
1	05-9996	BEDROOM CABINET W/ DRAWERS & COUNTERTOP: PBR
2	05-9997	BUILT-IN BUNK BED PLATFORMS IN BED 2
<b>1</b>	<b>07-0000</b>	<b>KITCHEN</b>
1	07-0060	PVC CABINET COLOR - COLOR #1: TOSSINI WHITE
1	07-0080	WIDE SHAKER CABS ILO STD CABS (SINGLE COLOR)
1	07-0145	FORMICA COLOR: UPLAND STONE
1	07-0251	FULL ARTISAN TILE BACKSPLASH (W/ SCHLUTER) ILO STD
1	07-0301	ARTISAN TILE COLOR: GREY STONE
1	07-0302	GROUT COLOR: BRIGHT WHITE
1	07-0303	SCHLUTER COLOR: SILVER
1	07-1465	24" DEEP FRIDGE CABINET W/ END GABLE
1	07-1710	ROLL-OUT SHELF IN PANTRY CABINET (PAIR)
<b>1</b>	<b>08-0000</b>	<b>BATHROOM</b>
1	08-0060	FORMICA COLOR ALL BATHS: UPLAND STONE
1	08-0127	ARTISAN VANITY TILE (2 ROWS W/ SCHLUTER) ILO STD T/O
1	08-2216	BOWMORE SQUARE VANITY SINK ILO STD
1	08-9990	36" TALL VANITY CABINET
1	08-9991	UPPER CABINET OVER TOILET
1	08-9992	BANJO COUNTERTOP OVER TOILET
<b>1</b>	<b>11-0000</b>	<b>WALLS</b>
1	11-0312	VINYL PANEL: SNOW CONE V2
<b>1</b>	<b>12-0000</b>	<b>BLINDS</b>
1	12-1801	STANDARD BLINDS: CORDLESS CELLULARS
<b>1</b>	<b>13-0000</b>	<b>FLOORING</b>
1	13-5005	LINO: 639D - MODERNIST LATTE
<b>1</b>	<b>14-0000</b>	<b>FURNACE/HWT/HRV</b>
1	14-0140	FURNACE: INTERTHERM 060 HIGH EFF.
1	14-9990	30 GAL (LOW BOY) W/ DRAIN TAP & ACCESS EXTERIOR DOOR
<b>1</b>	<b>17-0000</b>	<b>APPLIANCES</b>
1	17-0011	DELETE STD SS 18 CFT FRIDGE
1	17-0027	WATER LINE TO FRIDGE FOR FUTURE ICE/WATER

Qty	Option #	Description
1	17-0087	STAINLESS STEEL DISHWASHER
1	17-0102	DELETE STD RANGE HOOD (WIRE/VENT FOR OTR)
1	17-0122	STAINLESS STEEL 1.6 CFT OTR MICROWAVE
1	17-9990	STAINLESS STEEL GAS CONVECTION RANGE
<b>1</b>	<b>18-0000</b>	<b>ELECTRICAL &amp; PLUMBING</b>
2	18-1150	BLACK WALL SCONCE ILO STD: PBR
1	18-1450	50 AMP ELECTRIC SERVICE PANEL (PARK MODEL)
1	18-1670	GFI RECEPTACLE FOR HEAT TAPE
2	18-1720	BEDSIDE TABLE PLUGS (PLUG/SWITCH COMBO)
2	18-1722	ABOVE BUNK MARINE LIGHTS (PARK MODEL)
2	18-1725	ABOVE BUNK PLUGS (PLUG/USB/SWITCH COMBO) (PARK MODEL)
1	18-1769	EXTERIOR GFI RECEPT ON A/F BREAKER UNDER UNIT FOR A/C
1	18-1820	PROPANE DETECTOR (PARK MODEL)
1	18-2447	INSTALL CONDENSATE PUMP AT FURNACE DRAIN
1	18-2605	INSTALL PROPANE LINE FOR FURNACE & RANGE (PARK MODEL)
1	18-9990	PLUMB/WIRE FOR STACKING WASHER/DRYER (INCL VENTING)
1	18-9991	EXTERIOR FLEX COACH LIGHT BETWEEN PATIO & REAR DOOR
1	19-0001	M I S C E L L A N E O U S
1	20-9245	QAI #006012

List           \$178,700.00

Includes delivery and full set up!

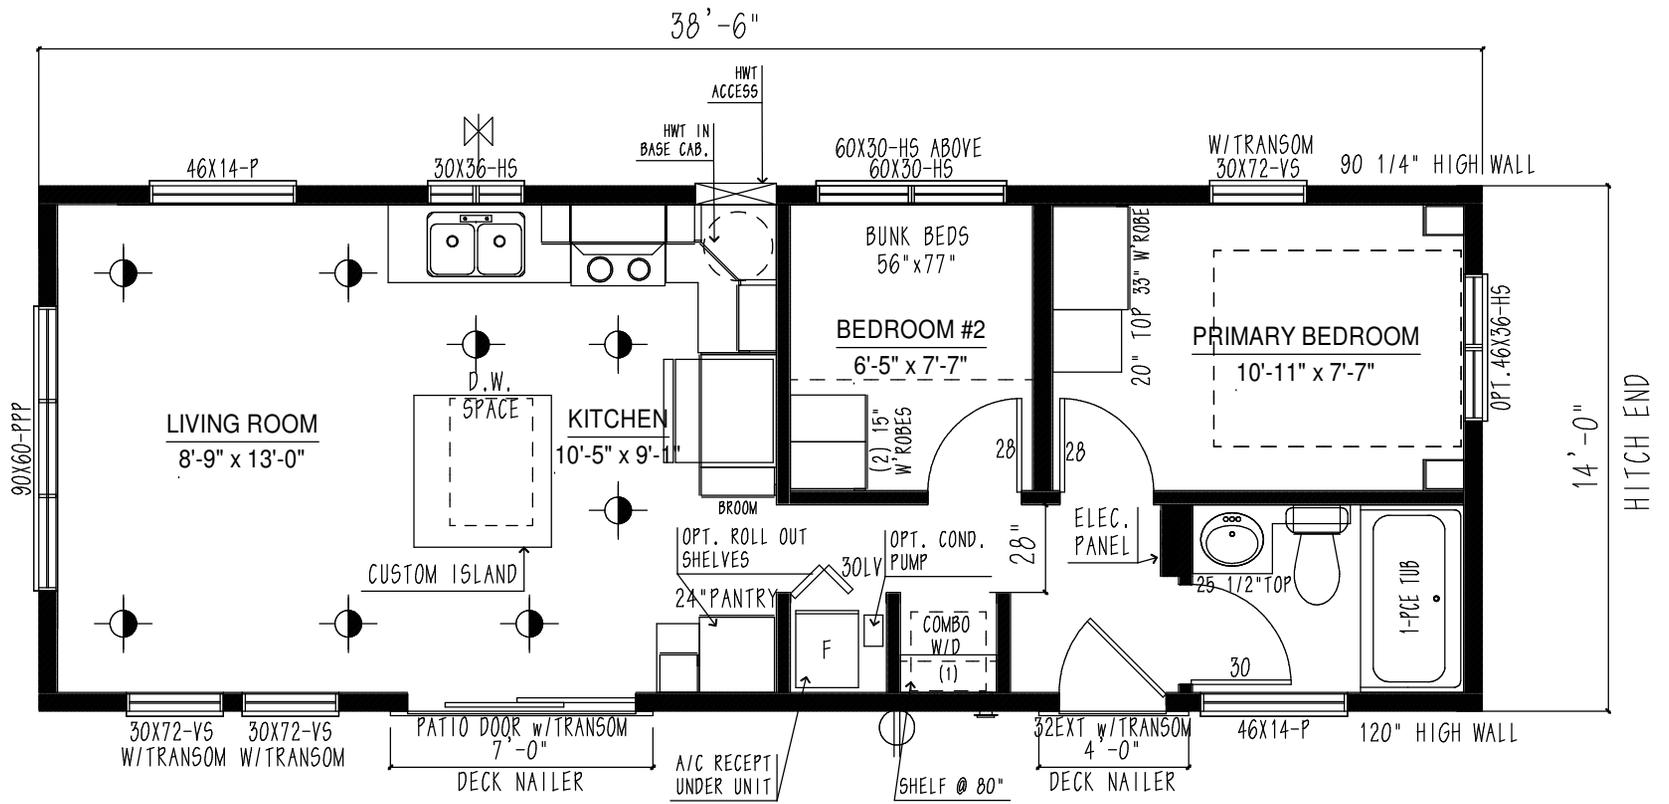

⊕	EXTERIOR G.F.I.
⊗	FROST FREE TAP
▷	TV/PHONE JACK


DEALER: WESTERN PARK MODELS	CUSTOMER: STOCK
SALESPERSON: THOMAS LOZERON	DESTINATION: EDMONTON, AB

\* CUSTOMER SIGNATURE & DATE \*


© COPYRIGHT RESERVED

DWG. #5: 2025-02-26 [www.triplemhousing.com](http://www.triplemhousing.com) LETHBRIDGE, AB, CANADA REF. # 12909  
BUS. (403) 320-8588


DWG. #2: **Triple M Housing** REF. # PM1438-101-CFRD-4  
 DWG. #3: DWG. #4: TITLE: PROPOSAL DRAWING

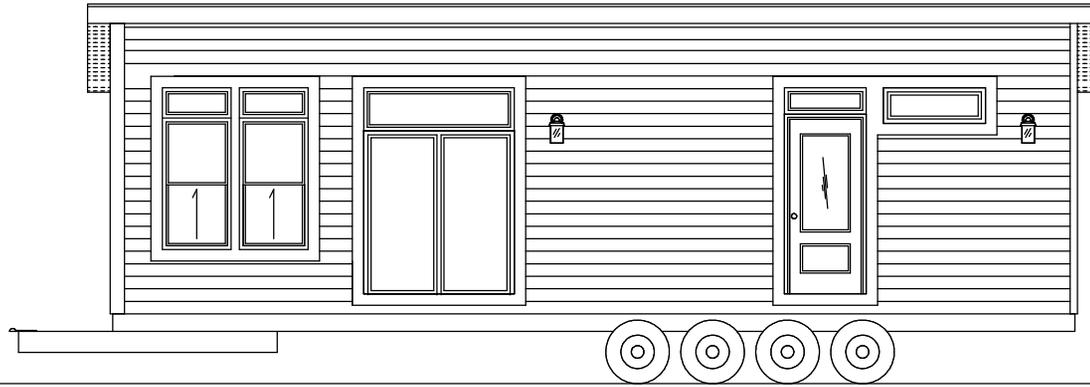


ROADSIDE ELEVATION

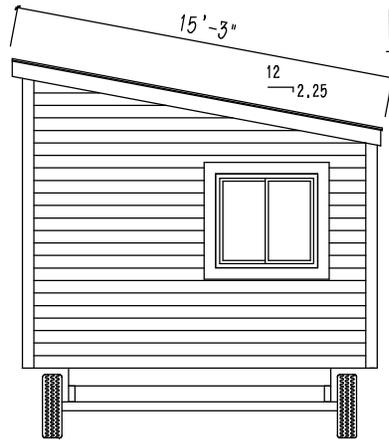

REAR ELEVATION

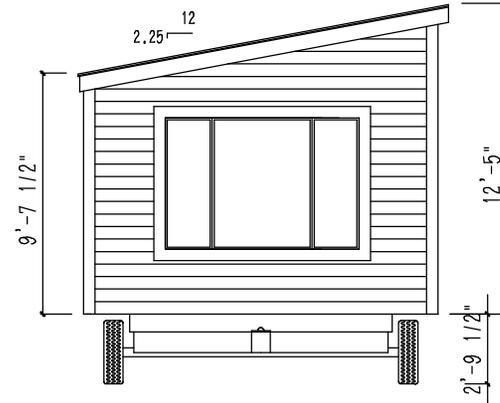

FRONT ELEVATION

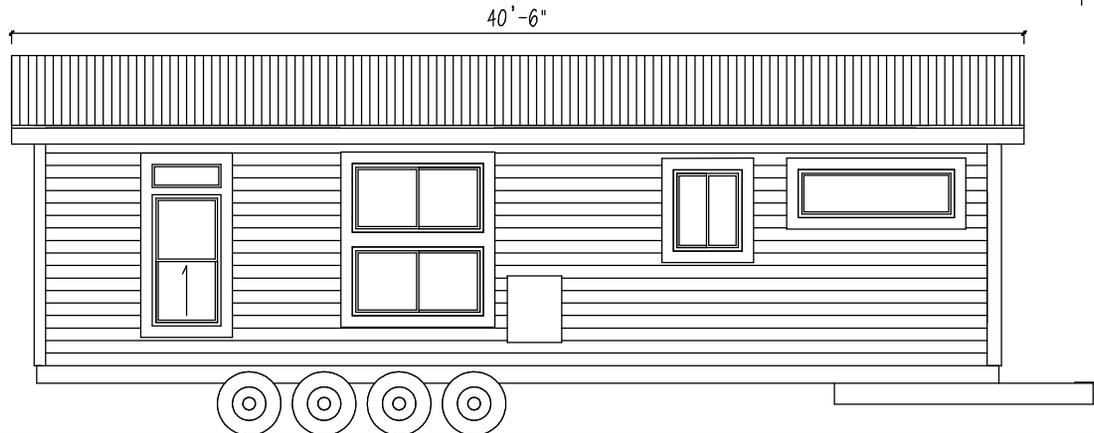

CURBSIDE ELEVATION

NOTE:  
 1. THESE DRAWINGS INDICATE TYPICAL CONSTRUCTION ONLY (PLANS AND SPECIFICATIONS SUBJECT TO CHANGE)  
 2. SOME ITEMS SHOWN ARE OPTIONAL OR SUPPLIED AND INSTALLED BY OTHERS

REVISIONS:	NO.	DESCRIPTION

www.triplemhousing.com

LETHBRIDGE, AB, CANADA  
 BUS. (403) 320-8588



MODEL: PM1438-101-CRRD-2

TITLE: ELEVATIONS (STD)

DATE: 2021-06-16 DWN: WP SHEET:

SCALE: 1/4" = 1'-0" CKD:

DWG. NO. TV-3415-21 13a

10766