

| Qty | Option # | Description  |
|-----|----------|--|
|     | 00-0001  | THE PRODUCT YEAR OF THIS MODEL IS: 2023                      |
|     | 00-0505  | DELIVERY DESTINATION: CALGARY, AB                            |
|     | 00-0507  | PROPOSED DELIVERY DATE: ASAP                                 |
|     | 00-0512  | WALL HEIGHT: 90-1/4" & 120"                                  |
|     | 00-0700  | TUBULAR FRAME WITH 4 AXLE RUNNING GEAR...                    |
|     | 00-0701  | ...WITH ELECTRIC BRAKE (PARK MODEL)                          |
|     | 00-0703  | 15/32" ROOF SHEATHING  |
|     | 00-0704  | GRD SNOWLOAD 69 PSF / 2.1 PSF RAIN                           |
|     | 00-0708  | CUSTOM PARK MODEL FLOOR TRUSS DESIGN                         |
|     | 01-1944  | SKYE VIEW PKG - STRUCTURAL 14' - (56' OR LESS)...            |
|     | 01-1945  | ...INCLUDES 2X8 FASCIA                                       |
|     | 01-9990  | 1-PLY PARALLEL ROOF TRUSSES @ 16" O/C                        |
|     | 01-9991  | LADDERS @ 16" O/C  |
|     | 01-9992  | <i>3" EAVE LOW SIDE / 12" EAVE HIGH SIDE</i>                 |
|     | 01-9993  | 16" EAVE FRONT & REAR  |
|     | 02-0000  | ----- <b>EXTERIOR / ROOF / CEILING / F...</b>                |
|     | 02-0057  | METAL FASCIA/ SOFFIT/DRIP STOCKED COLOR: BLACK               |
|     | 02-0123  | PREMIUM CEMENT BOARD SIDING COLOR: OLD CHERRY                |
|     | 02-0124  | PREMIUM CEMENT BOARD ACCENT APD                              |
|     | 02-0167  | STOCKED ACCENT COLOR: DEEP ONYX                              |
|     | 02-0240  | <i>DECK NAILER BOARD (\$14.50/LFT): UNDER EXTERIOR DOORS</i> |
|     | 02-0405  | SHINGLES OC STOCKED COLOR: ONYX BLACK                        |
|     | 02-2140  | SPLATTER CEILING ILO STD STIPPLE (DEALER RESPONSIBLE...      |
|     | 02-2145  | ...FOR ANY CRACKING/REPAIRS ON CEILING TEXTURE)              |
|     | 02-3115  | ROOF INSULATION R40 BATT ILO R32 (SKYE VIEW PKG)             |
|     | 02-4003  | CUSTOM PARK MODEL FLOOR TRUSS DESIGN                         |
|     | 02-4011  | 3/8" OSB SHEETING UNDER UNIT                                 |
|     | 02-9990  | WALL INSULATION: R22   |
|     | 02-9991  | FLOOR INSULATION: R26 (AVERAGE)                              |
|     | 02-9991  | STANDING SEAM METAL SIDING ILO STD: BLACK                    |
|     | 03-0000  | ----- <b>WINDOWS</b>   |
|     | 03-0916  | BLACK 30X36hs: KITCHEN                                       |
| 3   | 03-0922  | BLACK 30X60vs: LIVING ROOM, PBR & BED 2                      |
|     | 03-0936  | BLACK 46X14pic (OBSCURE): BATH                               |
| 2   | 03-0966  | BLACK 50X9pic (OBSCURE): PBR                                 |
|     | 03-0975  | BLACK 72X20pic: LIVING ROOM                                  |
|     | 03-1122  | BLACK 30X72vs TRANSOM: PBR                                   |
|     | 04-0000  | ----- <b>DOORS</b>   |
|     | 04-0111  | BLACK INTERIOR DOOR HARDWARE (ILO PEWTER KNOB)               |
| 2   | 04-0121  | BLACK EXTERIOR DOOR HANDLE ILO STD                           |
|     | 04-0205  | CONMORE INTERIOR DOORS ILO CARRARA T/O                       |
|     | 04-0339  | WHITE LAMINATE GLASS DOOR ILO STD: BED 2                     |
|     | 04-2370  | PURE FULL GLASS EXT. DOOR ILO STD                            |
|     | 04-3225  | DELETE SCREEN DOOR   |
|     | 04-9990  | 20"X20" GRILLE IN WALL ABOVE FURNACE DOOR                    |
|     | 04-9991  | BLACK INTERIOR DOOR HINGES                                   |
|     | 04-9992  | REAR EXTERIOR DOOR TO HAVE BLACK JAMB W/ TRANSOM...          |
|     | 04-9992  | ...BLACK EXTERIOR DOOR SLAB, WHITE INTERIOR ILO STD          |
|     | 04-9993  | 9'X8' 3-PANEL EXTERIOR FRENCH DOOR W/ TRANSOM...             |
|     | 04-9993  | ...BLACK JAMB/EXTERIOR, WHITE INTERIOR ILO STD: LR           |
|     | 05-0000  | ----- <b>INTERIOR ACCESSORIES</b>                            |
|     | 05-0055  | FLAT MDF TRIM: 3" BASE, 3" CASE ILO STD PVC (\$1.60/SFT)     |
| 2   | 05-0220  | T.V./PHONE CONDUIT: AS PER DIAGRAM                           |
|     | 05-0320  | CABLE CHASE IN WALL INSTALL BACKING FOR TV....               |
|     | 05-0321  | ...(INCLUDES TV CONDUIT, REPT & PASS THRU): PBR              |
|     | 05-1802  | BROOM CABINET: KITCHEN                                       |
| 2   | 05-9990  | BUILT-IN BEDSIDE TABLES                                      |

# WESTERN PARK MODELS



| Qty | Option #       | Description  |
|-----|----------------|--|
| 2   | 05-9991        | BEDROOM WARDROBE W/ DRAWERS & CROWN                          |
|     | 05-9992        | BUILT-IN BENCH AT REAR ENTRY                                 |
|     | 05-9993        | QUARTZ COUNTERTOPS ILO STD AT NIGHTSTANDS: CHANTILLY         |
|     | <i>05-9994</i> | <i>FLAT 3" MDF TRIM AT WALL-TO-CEILING JOINT ILO STD PVC</i> |
|     | 07-0000        | ----- <b>K I T C H E N</b> -----                             |
|     | 07-0025        | SOFT CLOSING DRAWER HARDWARE T/O                             |
|     | 07-0051        | PVC STANDARD PANEL CABS (M - TWO COLORS): COLOR #2           |
|     | 07-0060        | PVC CABINET COLORS - COLOR #1: MATTE LUXE WHITE              |
|     | 07-0065        | PVC CABINET COLORS - COLOR #2: CRAFT HICKORY NATURAL         |
|     | 07-0081        | FLAT PANEL CABS ILO STD CABS (TWO COLORS): COLOR #1          |
|     | 07-0085        | CROWN MOULDING   |
|     | 07-0135        | QUARTZ COUNTERTOPS ILO STD (UNDERMOUNT SINK): CHANTILLY      |
|     | 07-1410        | DRAWER BANK ILO STD CABINET                                  |
|     | 07-1465        | 24" DEEP FRIDGE CABINET W/ END GABLE                         |
|     | 07-2507        | UNDERMOUNT BLACK SINK ILO STD (QUARTZ ONLY)                  |
|     | 07-9990        | FULL TILE BACKSPLASH W/ BLACK SCHLUTER ILO STD...            |
|     | 07-9990        | ...MASIA SERIES 3" X 6" BLANCO                               |
|     | 07-9991        | BLACK CABINET HARDWARE ILO STD T/O (9696/MODAL)              |
|     | 07-9992        | BLACK GOOSE NECK FAUCET ILO STD (DELTA)                      |
|     | 08-0000        | ----- <b>B A T H R O O M</b> -----                           |
|     | 08-0055        | QUARTZ COUNTER TOP ILO STD: CHANTILLY                        |
|     | 08-2301        | BLACK BATH HARDWARE PACKAGE T/O (INCL ALL BATHROOM...        |
|     | 08-2302        | ...VANITY FAUCETS & DRAINS, TOWEL BAR, TISSUE HOLDER...      |
|     | 08-2303        | ...AND TUB/SHOWER FIXTURES)                                  |
|     | 08-9990        | 36" TALL VANITY CABINET                                      |
|     | 08-9991        | UPPER CABINET OVER TOILET                                    |
|     | 08-9992        | BANJO COUNTERTOP OVER TOILET                                 |
|     | <i>08-9993</i> | <i>TWO ROWS VANITY TILE: MASIA SERIES 3" X 6" BLANCO...</i>  |
|     | <i>08-9993</i> | <i>...WITH BLACK SCHLUTER</i>                                |
|     | 08-9994        | 60" SHOWER W/KOHLER FIBREGLASS BASE & HALO BLACK...          |
|     | 08-9994        | ...GLASS DOORS ILO STD 1PC, AQUA BOARD BACKING...            |
|     | 08-9994        | ...ILO STD DRYWALL, AVENUE WHITE SUBWAY WALL PANELS...       |
|     | 08-9994        | ...WITH BLACK SCHLUTER                                       |
|     | 08-9995        | DELETE MIRROR  |
|     | 08-9996        | MACALLAN SQUARE VANITY SINK ILO STD                          |
|     | 11-0000        | ----- <b>W A L L S</b> -----                                 |
|     | 11-0255        | FIN DRYWALL T/O ILO STD WITH WRAPPED MOULD (\$11.00/SFT)     |
|     | 11-9990        | INSTALL BACKING IN WALL EITHER SIDE OF KITCHEN...            |
|     | 11-9990        | ...WINDOW FOR FUTURE FLOATING SHELVES                        |
|     | 12-0000        | ----- <b>B L I N D S</b> -----                               |
|     | 12-1801        | STANDARD BLINDS: CORDLESS CELLULARS                          |
|     | 13-0000        | ----- <b>F L O O R I N G</b> -----                           |
|     | 13-5050        | LINO UPGRADE ILO STD T/O: U0015 - SYMBOLIST GRAPHITE         |
|     | 14-0000        | ----- <b>F U R N A C E / H W T / H R V</b> -----             |
|     | 14-0140        | FURNACE: INTERTHERM 060B HIGH EFF.                           |
|     | 14-9990        | 30 GAL (LOW BOY) W/ DRAIN TAP & ACCESS EXTERIOR DOOR         |
|     | 17-0000        | ----- <b>A P P L I A N C E S</b> -----                       |
|     | 17-0011        | DELETE STD BLACK 18 CFT FRIDGE                               |
|     | 17-0023        | SS 24 CFT FR DR FRDGE W/INT ICE/WTR incl line                |
|     | 17-0043        | DELETE STD BLACK GAS RANGE (STD PROPANE LINE/WIRE) PM        |
|     | 17-0058        | STAINLESS STEEL GAS CONVECTION RANGE                         |
|     | 17-0087        | STAINLESS STEEL DISHWASHER                                   |
|     | 17-0102        | DELETE STD RANGE HOOD (WIRE/VENT FOR OTR)                    |
|     | 17-0122        | STAINLESS STEEL 1.6 CFT OTR MICROWAVE                        |
|     | 17-9990        | STACKING WASHER/DRYER  |
|     | 18-0000        | ----- <b>E L E C T R I C A L &amp; P L U M B I N G</b> ----- |
| 3   | 18-0923        | SURFACE MOUNT LED POT LIGHT (EXTRA): APD                     |


# WESTERN PARK MODELS



| Qty | Option # | Description   |
|-----|----------|---|
| 5   | 18-0924  | SURFACE MOUNT LED POT LIGHT ILO STD: APD              |
| 2   | 18-0930  | SURFACE MOUNT LED EXTERIOR POT LIGHT (EXTRA): APD     |
|     | 18-0935  | SURFACE MOUNT LED EXTERIOR POT LIGHT (ILO STD): APD   |
|     | 18-1130  | BLACK INTERIOR LIGHTING PACKAGE T/O                   |
|     | 18-1140  | BLACK CEILING FAN W/LIGHTS - SEP SWITCH: PBR          |
|     | 18-1450  | 50 AMP ELECTRIC SERVICE PANEL (PARK MODEL)            |
|     | 18-1670  | GFI RECEPTACLE FOR HEAT TAPE                          |
| 2   | 18-1735  | USB COMBO RECEPTACLE ILO STD: NIGHTSTANDS IN PBR APD  |
|     | 18-1769  | EXTERIOR GFI RECEPT ON A/F BREAKER UNDER UNIT FOR A/C |
|     | 18-1820  | PROPANE DETECTOR (PARK MODEL)                         |
|     | 18-2605  | INSTALL PROPANE LINE FOR FURNACE & RANGE (PARK MODEL) |
|     | 18-9990  | PLUMB/WIRE FOR STACKING WASHER/DRYER (INCL VENTING)   |
|     | 19-0001  | M I S C E L L A N E O U S                             |
|     | 20-9245  | QAI #005112   |

**\$175,409.00**  
**Delivered and Installed**

11893

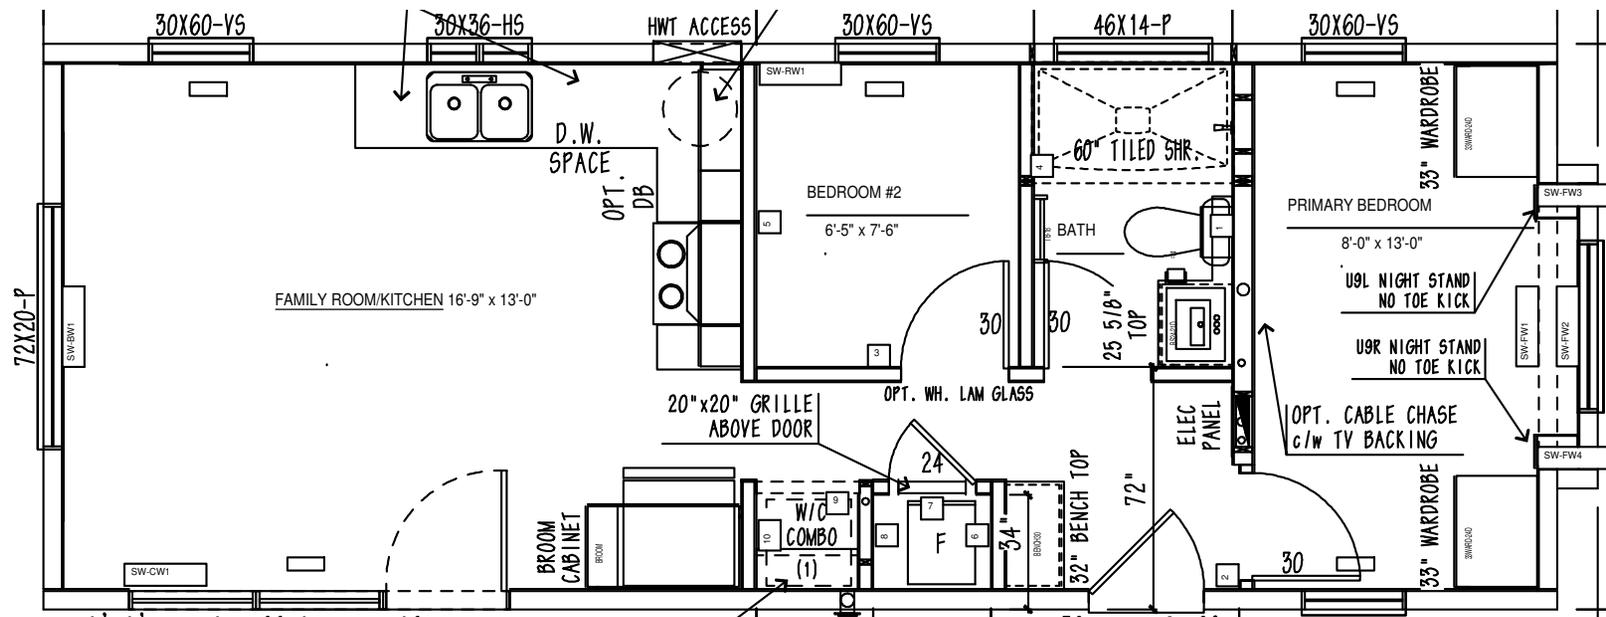

HITCH END

TRUSS FLOOR ON STEEL FRAME MODEL \*\*

| REVISIONS: |  |  |
|------------|--|--|
|            |  |  |
|            |  |  |
www.triplehousing.com

**Triple M Housing**

|   |                         |
|---|-------------------------|
| LETHBRIDGE, AB, CANADA<br>BUS. (403) 220-6598 | MODEL: PM1438-11893-C-1 |
| DATE: 2023-03-22                              | DWN. WJP                |
| SCALE: 1/4" = 1'-0"                           | CRD.                    |
| DWG. NO. TV-4264-23                           | SHEET: 1a               |